




Perpendicular Parking

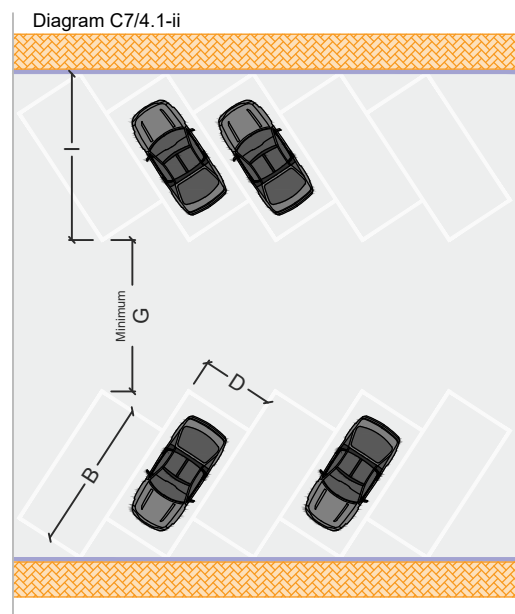

60 Degrees Parking

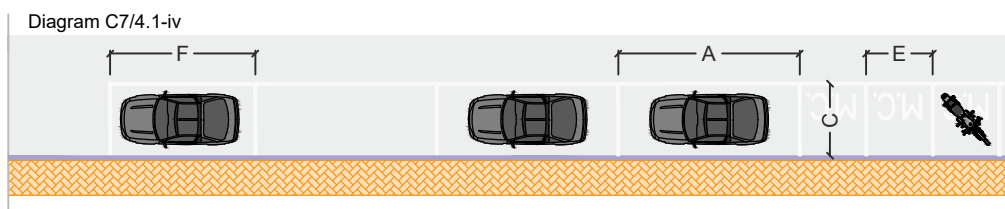

Parallel Parking

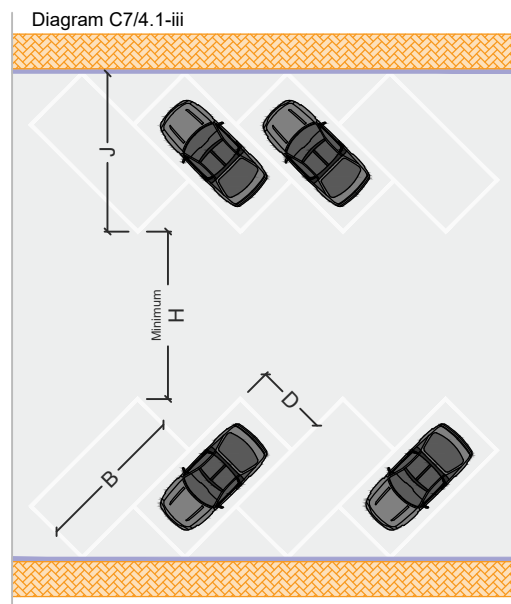

45 Degrees Parking

Parking Dimensions

A. 6.00 meters	F. 4.80 meters
B. 5.00 meters	G. 4.50 meters
C. 1.80 meters to 2.40 meters	H. 3.50 meters
D. 2.40 meters	I. 5.50 meters
E. 2.20 meters	J. 5.25 meters

CHAPTER 07. PARKING - Road Markings


4.1 Types of Parking Bays

Drawing / No: C7/4.1

Scale: 1:250



PARKING

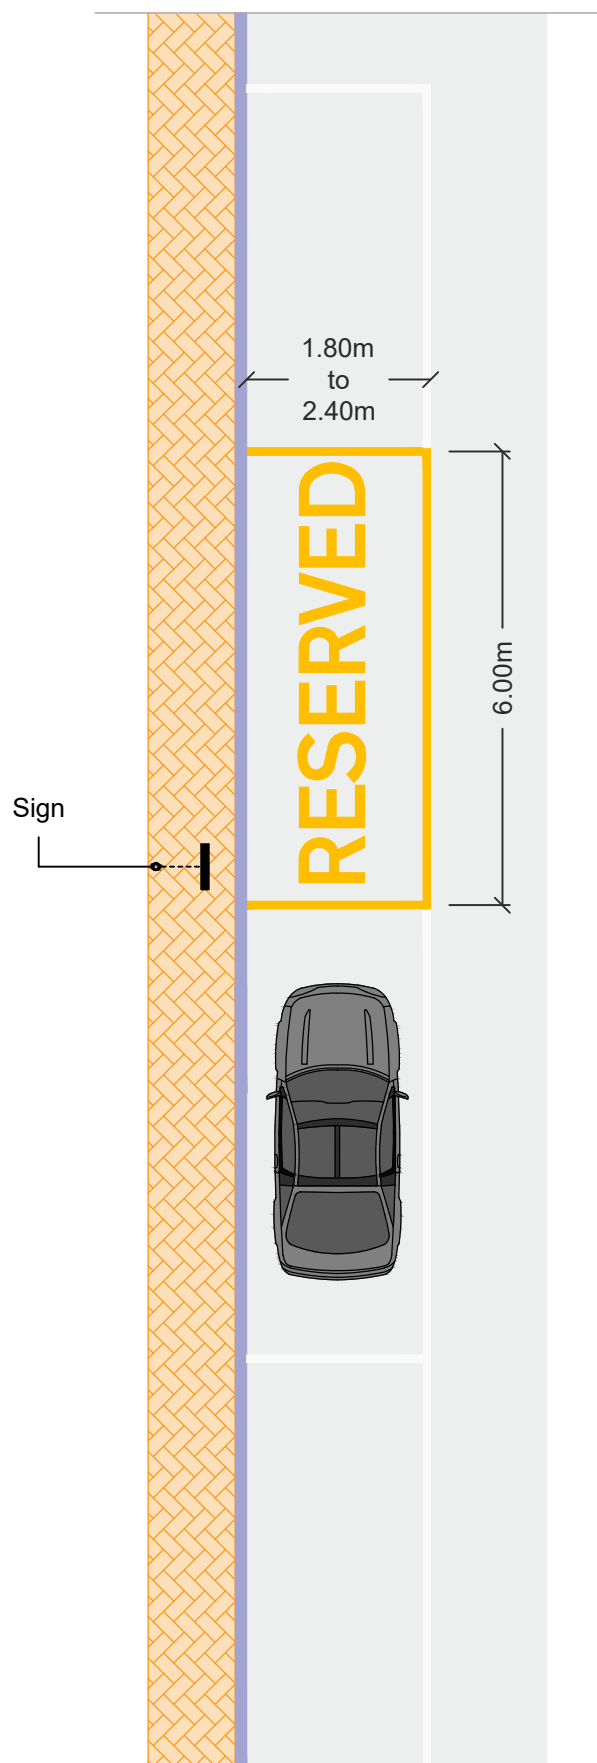

CHAPTER 07. PARKING - Road Markings


4.2 Reserved Parking Bays

Drawing No: C7/4.2

Scale: 1:100



PARKING

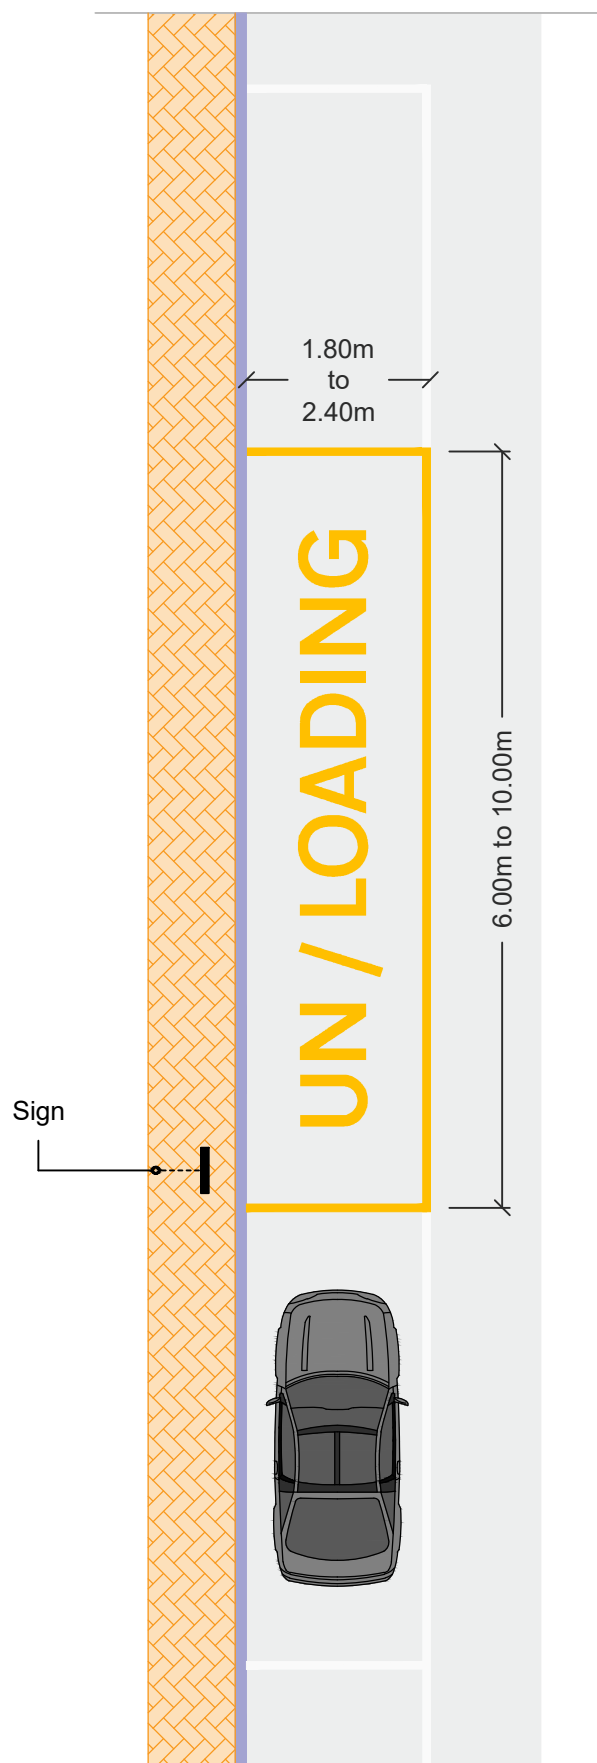

CHAPTER 07. PARKING - Road Markings


4.3 Un / Loading Parking Bays

Drawing No: C7/4.3

Scale: 1:100



PARKING

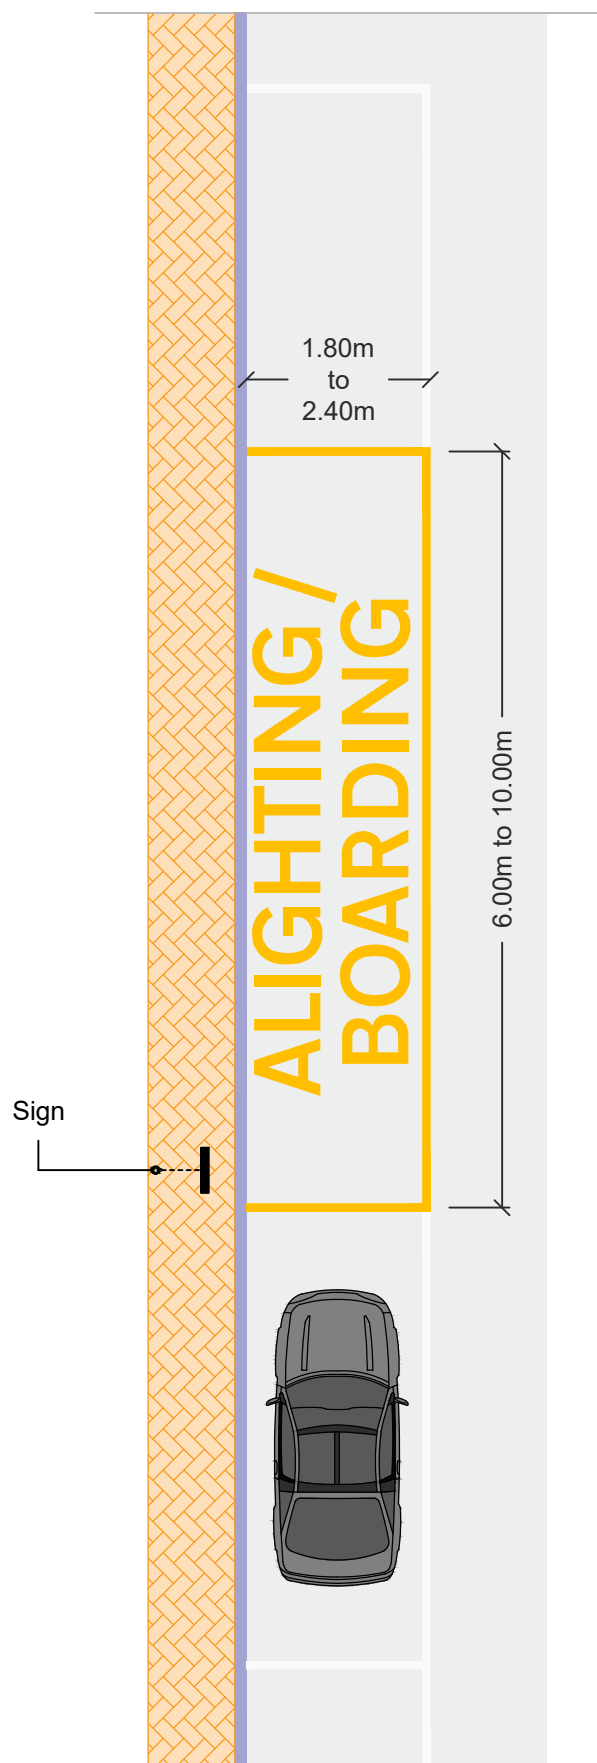

CHAPTER 07. PARKING - Road Markings


4.4 Alighting / Boarding Parking Bays

Drawing No: C7/4.4

Scale: 1:100



PARKING

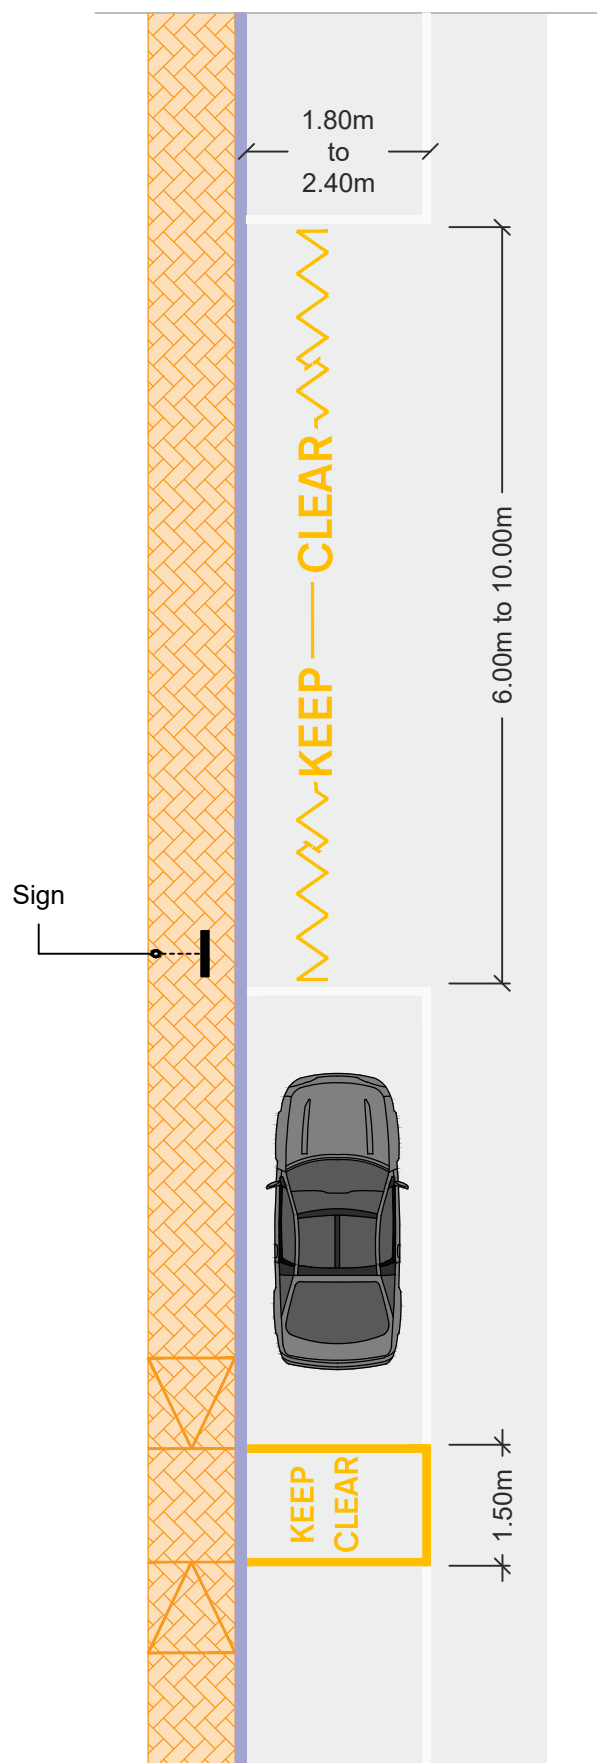

CHAPTER 07. PARKING - Road Markings


4.5 Keep Clear Zones

Drawing No: C7/4.5 a

Scale: 1:100



PARKING

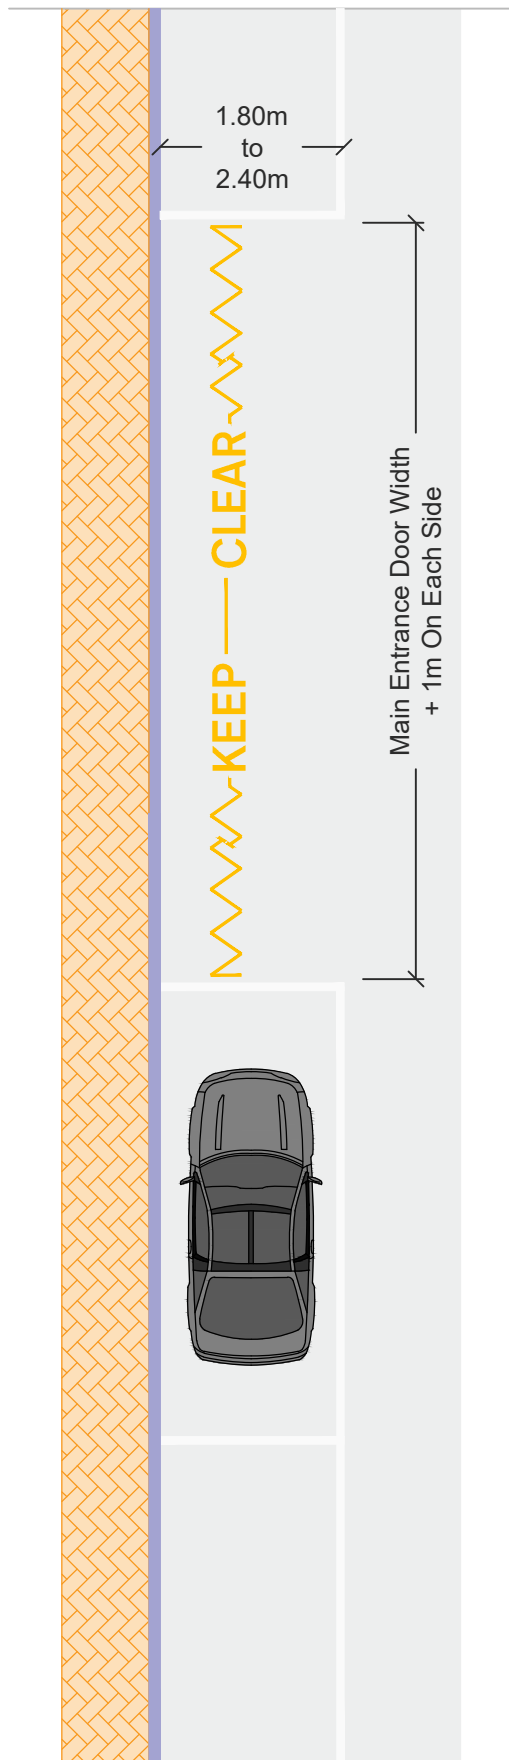

CHAPTER 07. PARKING - Road Markings

4.5 Keep Clear Zones - Garage Complex & Common Entrance


Drawing No: C7/4.5 b

Scale: 1:100




PARKING

Diagram C7/4.6 a/a

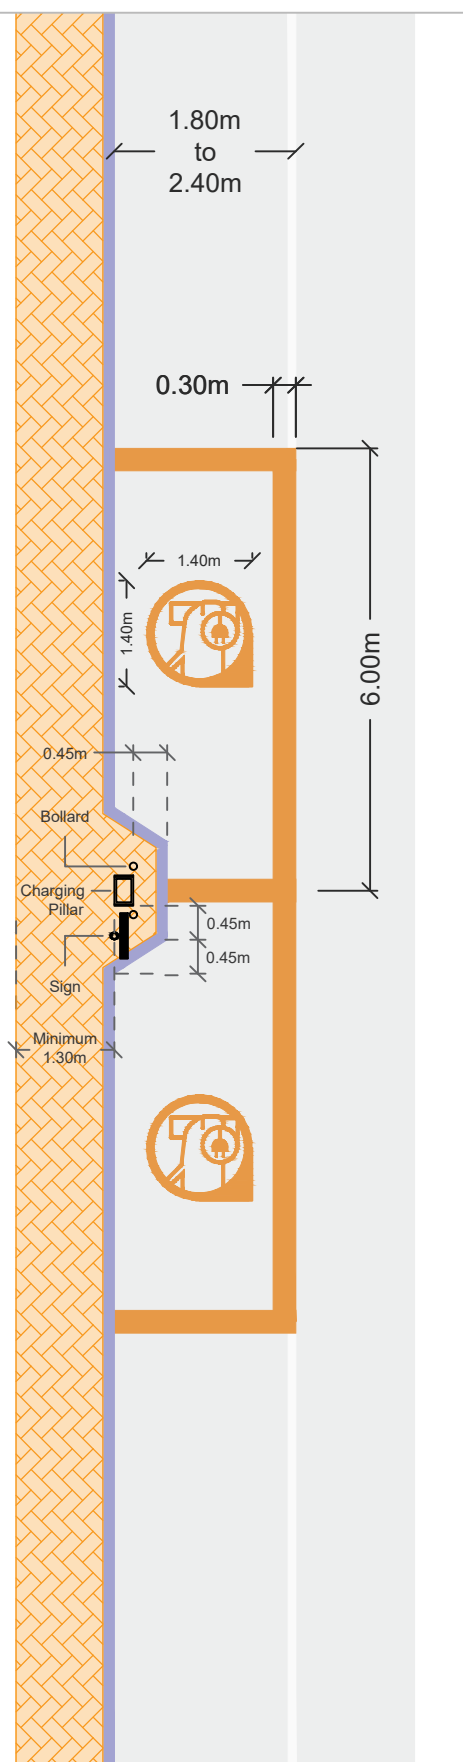

Parallel Parking

Diagram C7/4.6 a/b

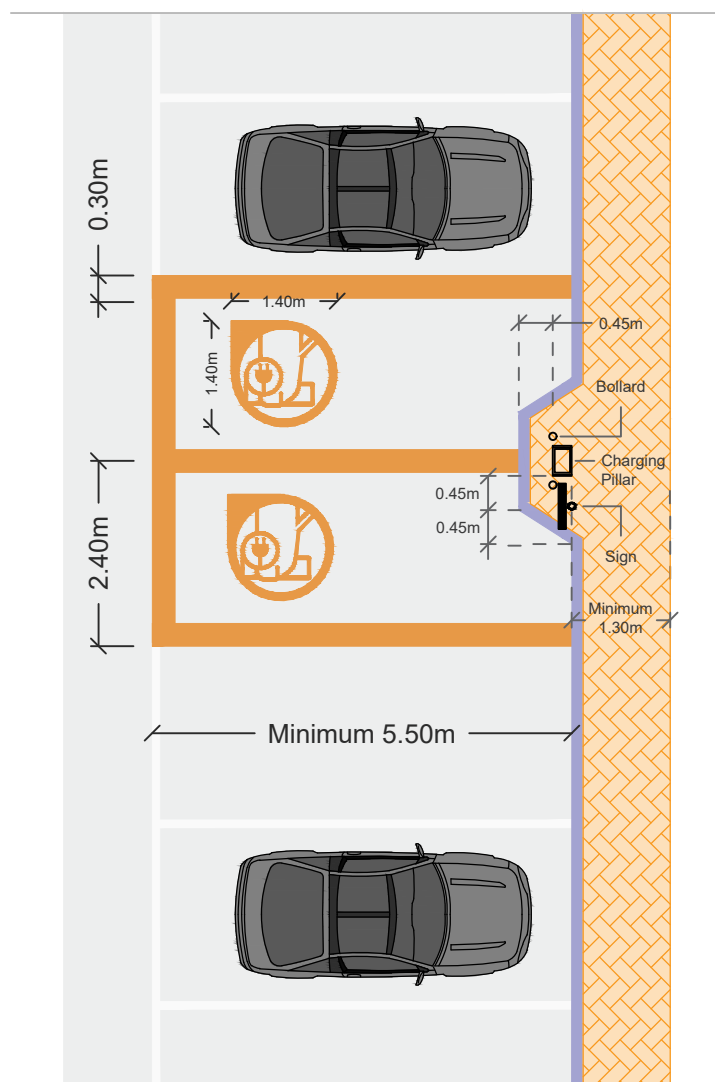

Perpendicular Parking

Note: Same Dimensions as Diagrams C7/4.6 a/a and C7/4.6 a/b apply to Angled Bays in case that there is a protruding charging point

CHAPTER 07. PARKING - Road Markings

4.6 Electric Vehicle (EV) Parking Bays [Shared Vehicle]


Drawing No: C7/4.6 a

Scale: 1:100




PARKING

Diagram C7/4.6 b/a

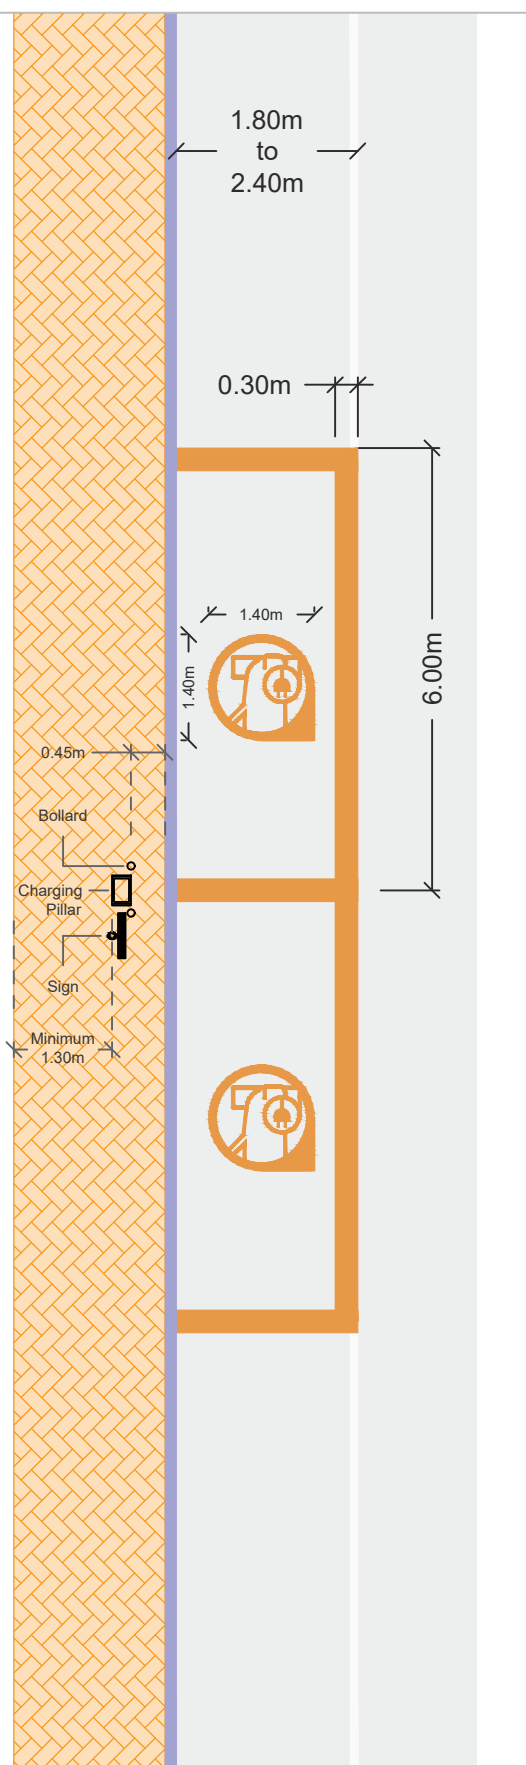

Parallel Parking

Diagram C7/4.6 b/b

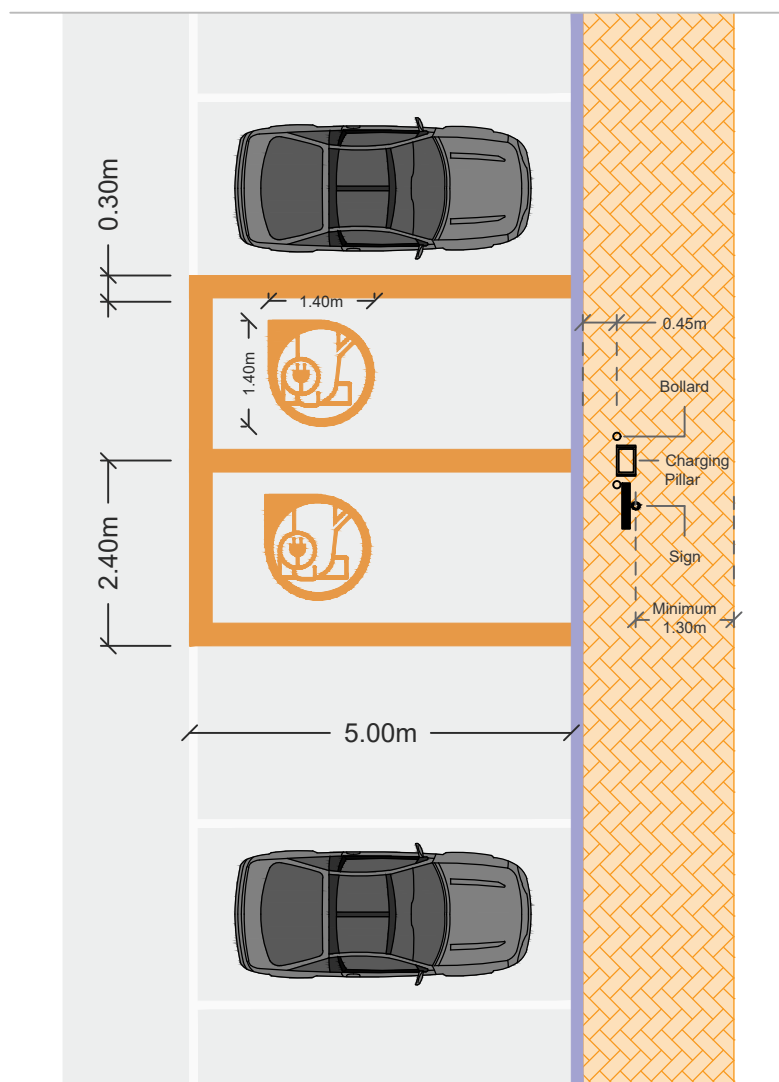

Perpendicular Parking

CHAPTER 07. PARKING - Road Markings

4.6 Electric Vehicle (EV) Parking Bays [Shared Vehicle]


Drawing No: C7/4.6 b

Scale: 1:100




PARKING

Diagram C7/4.6 c/a

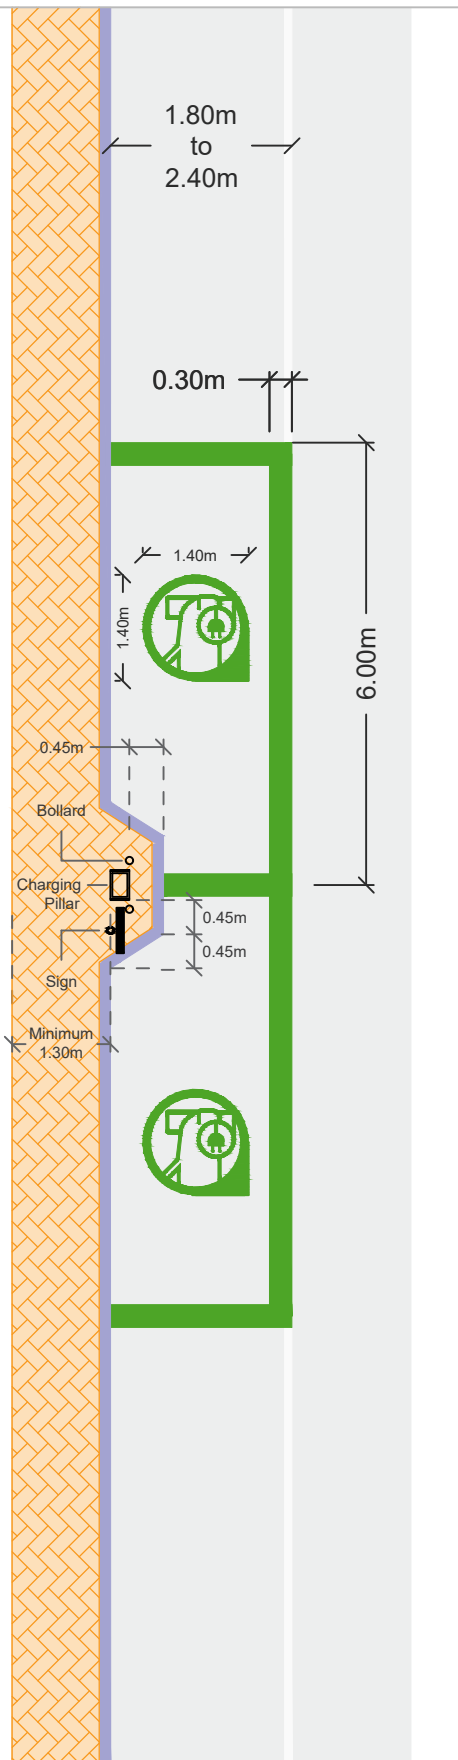

Parallel Parking

Diagram C7/4.6 c/b

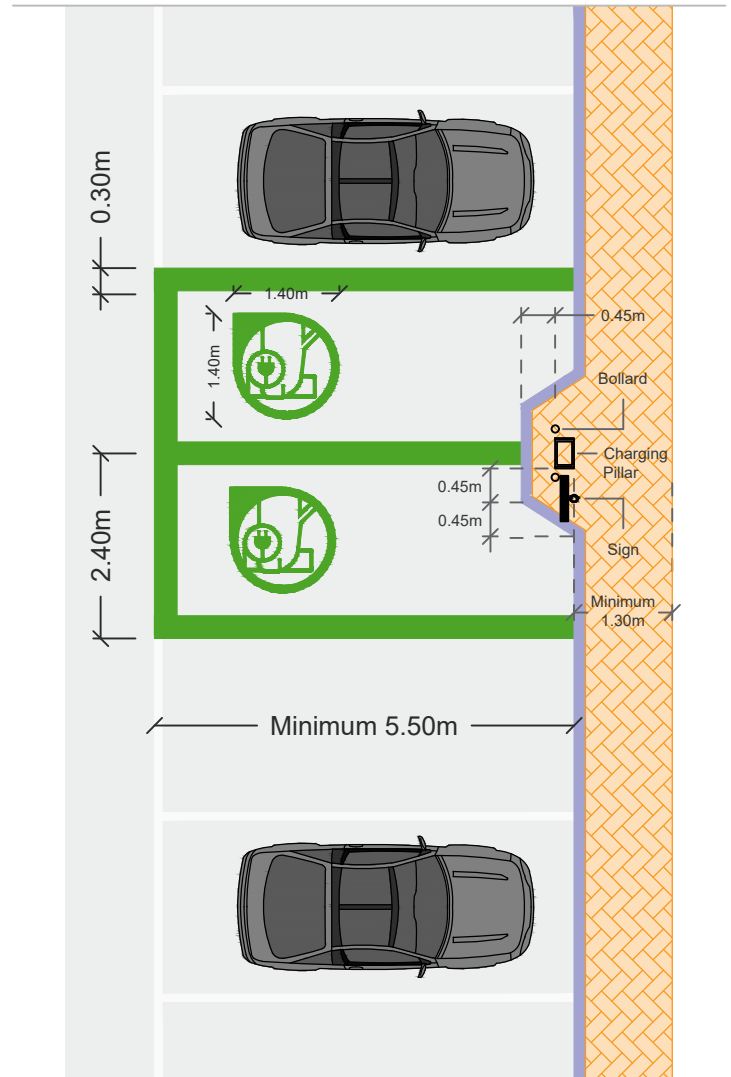

Perpendicular Parking

Note: Same Dimensions as Diagrams C7/4.6 c/a and C7/4.6 c/b apply to Angled Bays in case that there is a protruding charging point

CHAPTER 07. PARKING - Road Markings

4.6 Electric Vehicle (EV) Parking Bays [Public Use]


Drawing No: C7/4.6 c

Scale: 1:100




PARKING

Diagram C7/4.6 d/a

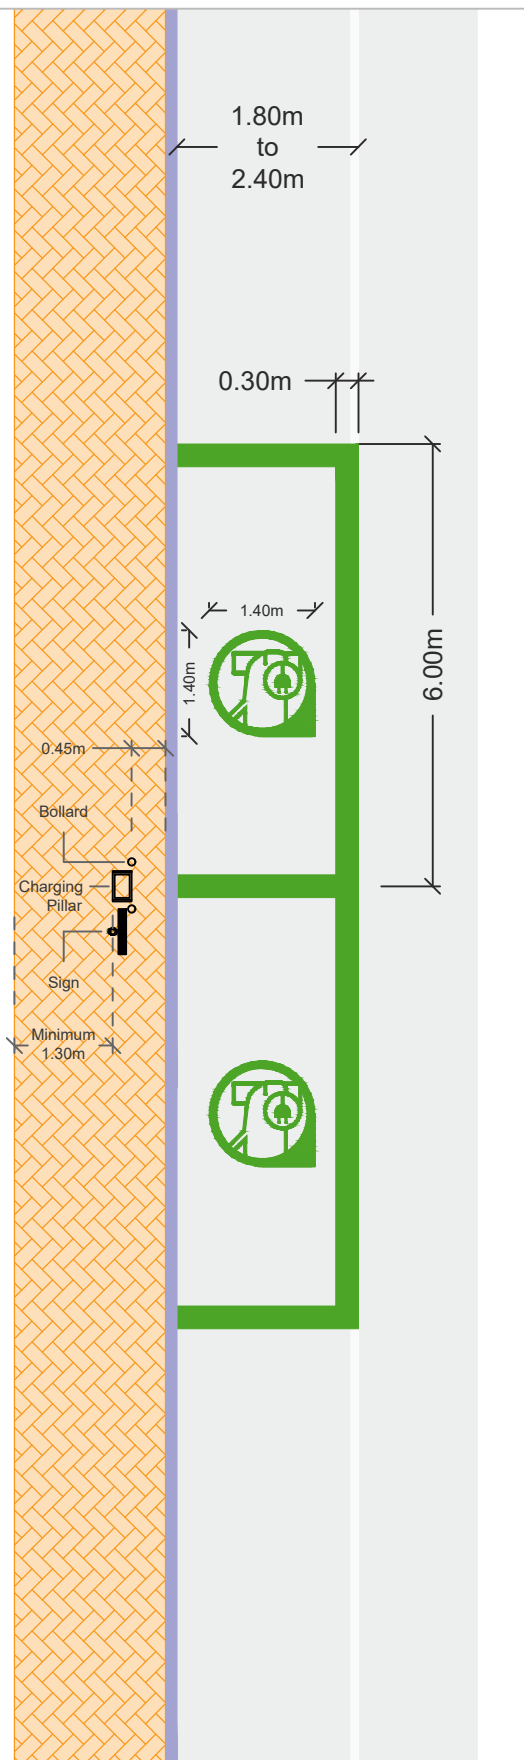

Parallel Parking

Diagram C7/4.6 d/b

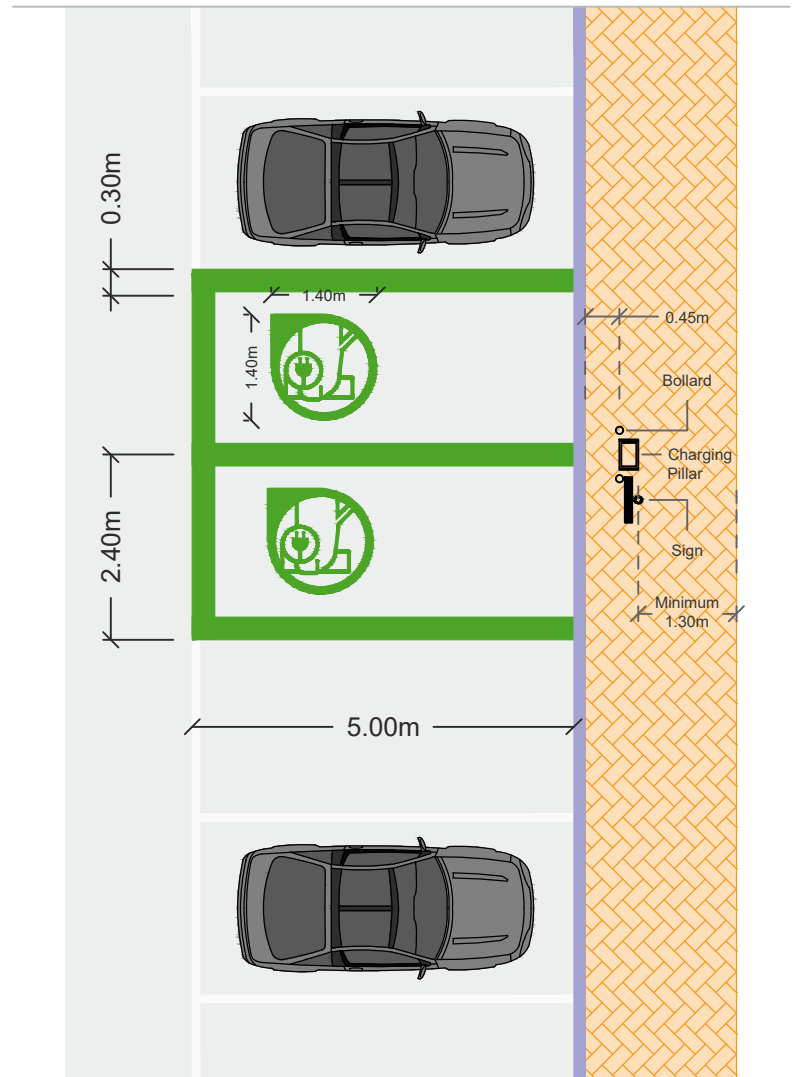

Perpendicular Parking

CHAPTER 07. PARKING - Road Markings

4.6 Electric Vehicle (EV) Parking Bays [Public Use]

Drawing No: C7/4.6 d

Scale: 1:100



PARKING