

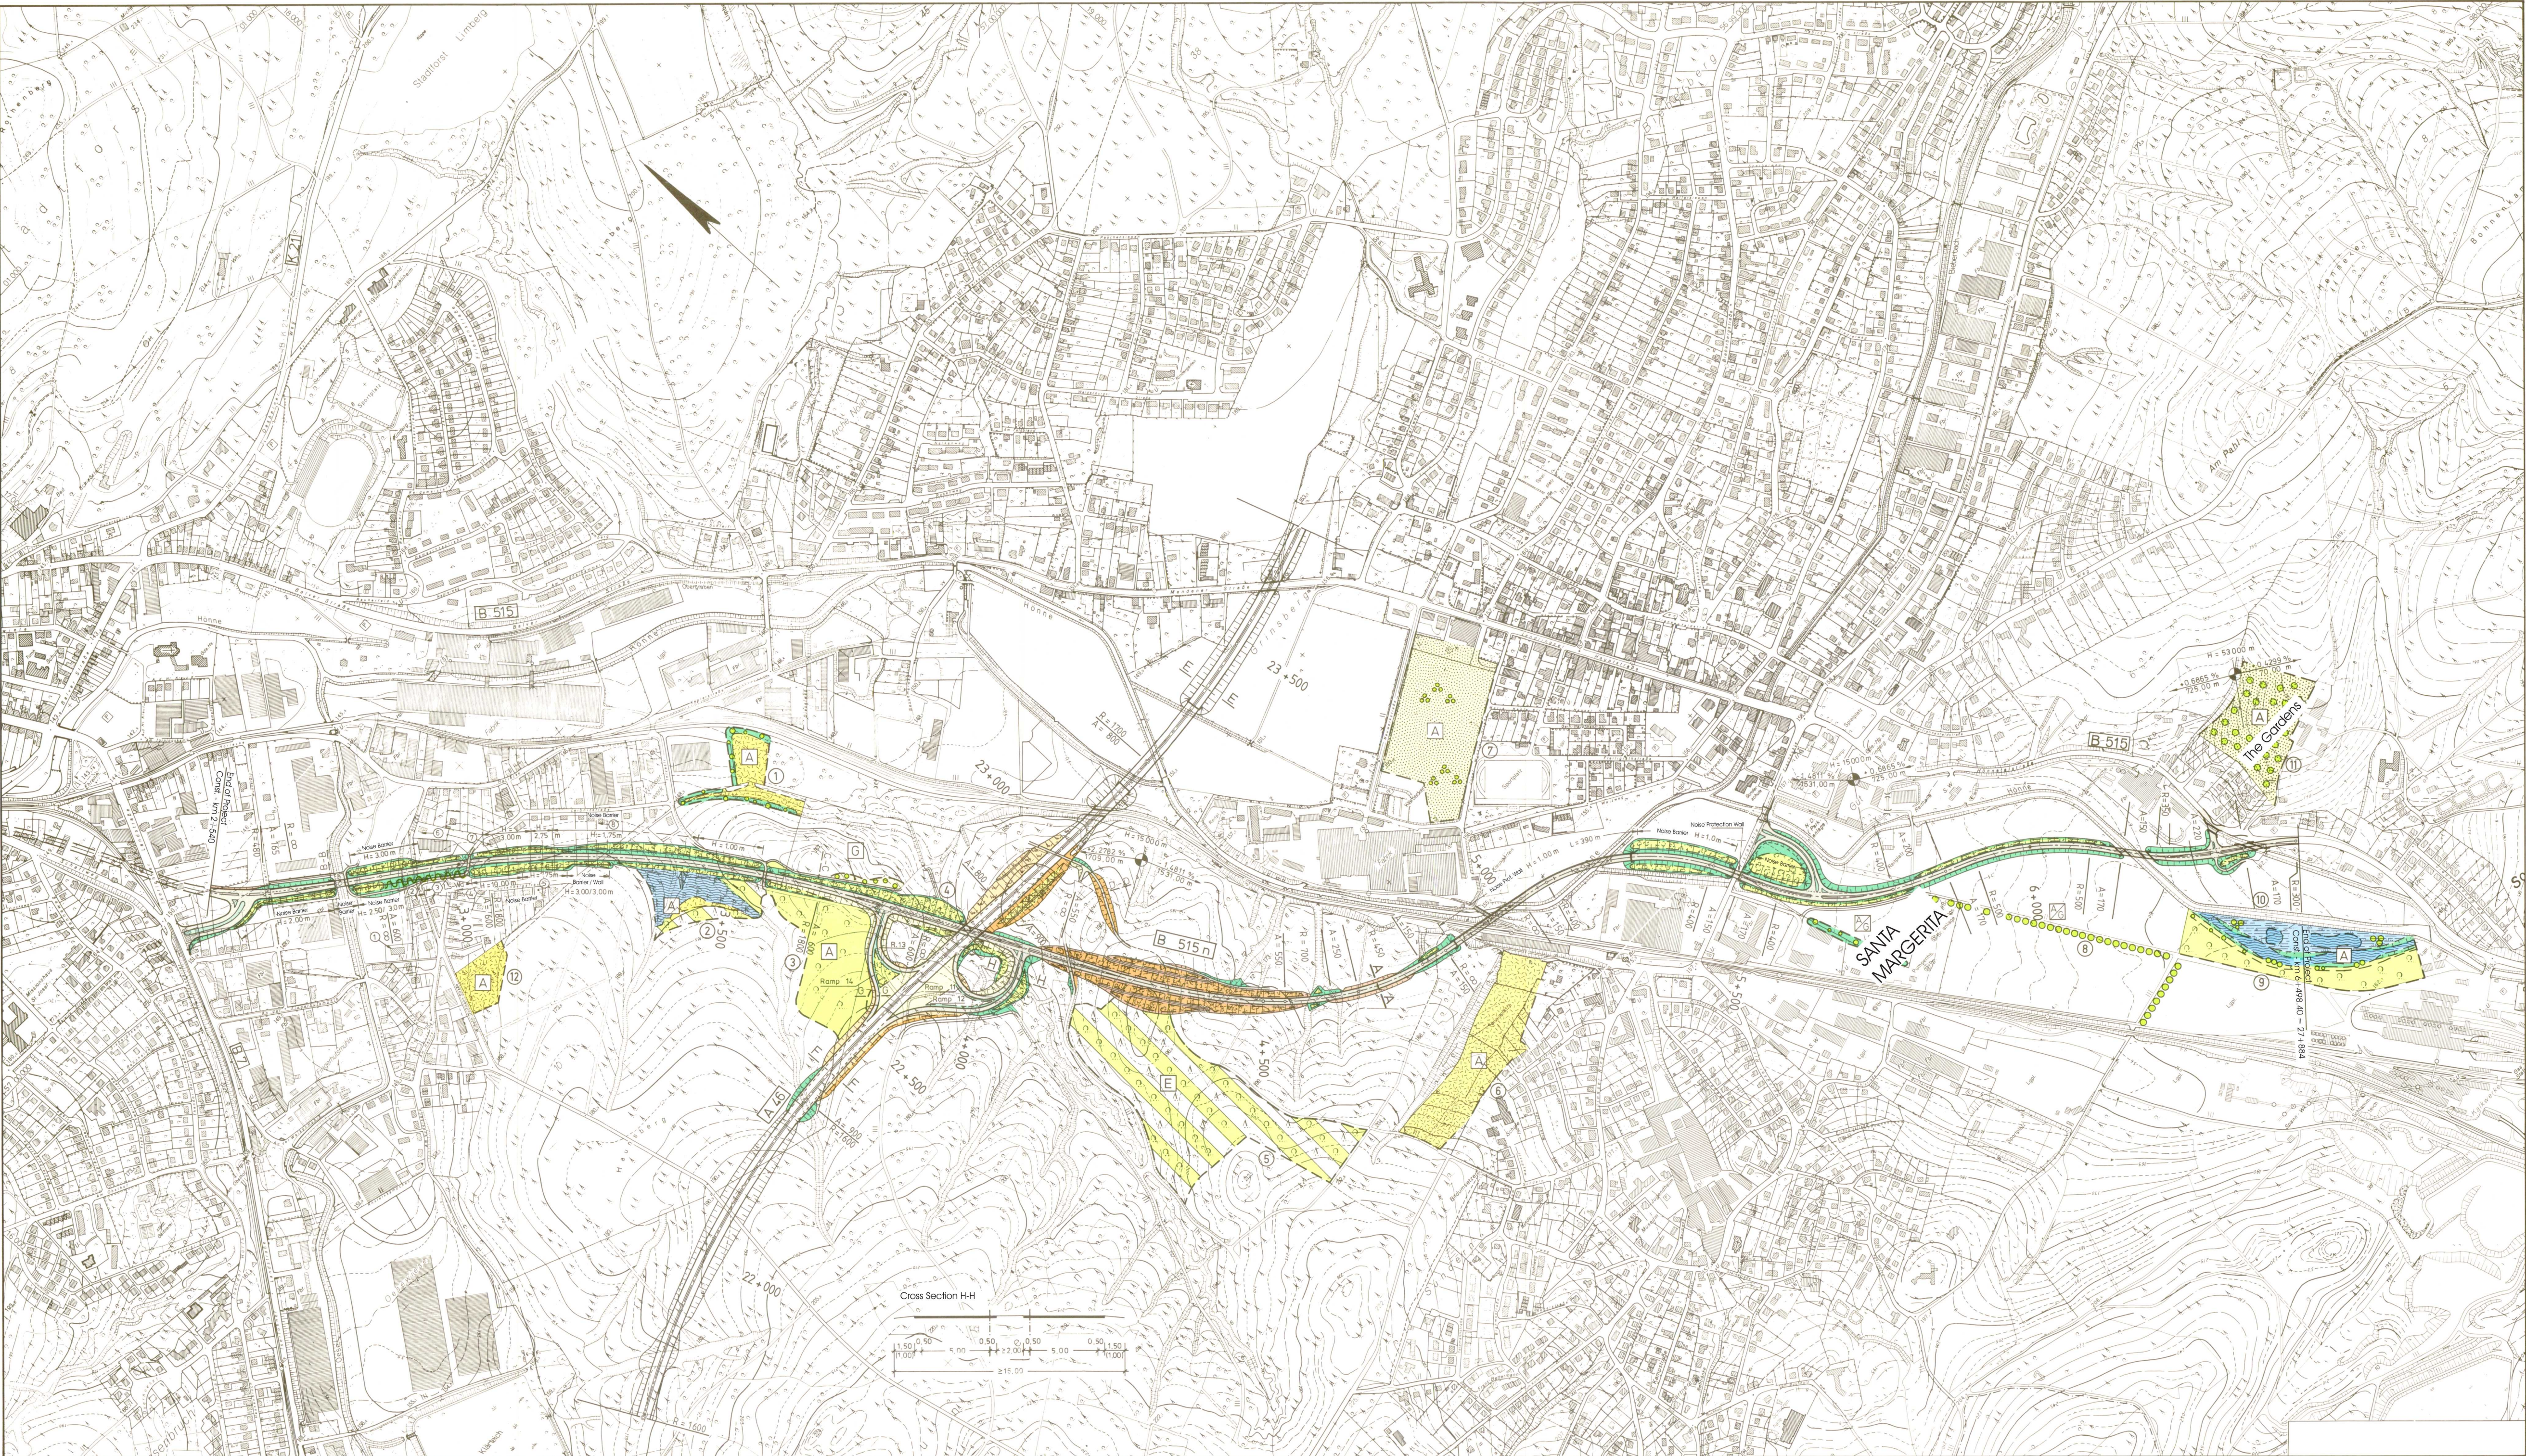


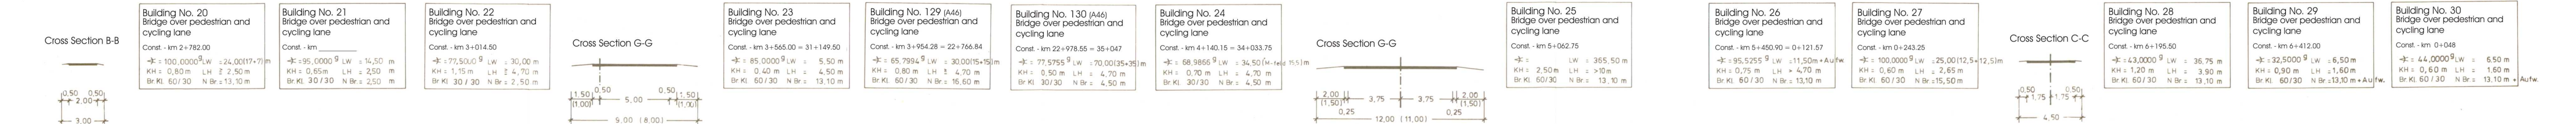

Legend		
Planned Measures of Environmental Protection and Landscape Design		
Name	Presentation	Description
Succession		The measure could be: A Compensation measure B Replacement measure C Design measure ① Number of replacement or compensation measure
Dry Biotope		
Wet Biotope		
Water way with different water depth		
Reed		
Leaf forest		
Coniferous forest		
Mixed forest		
Change of trees		
Hedges		
Group of trees		
Row of trees		
Hedges		
Living and construction		
Lawn		
Greenery of N-P Wells and dawns		

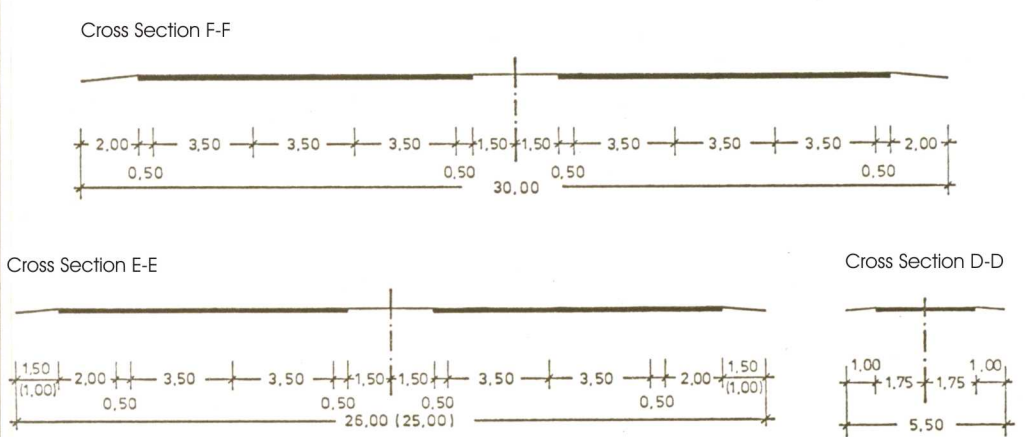

Example No. 12.2	
Malta Transport Authority	
Road: B 515 n Construction - km 2+540 - 6+498.40	
Village: _____	
Drawing No. 12.2 Page No. 1 Reg. No. _____ date _____ signature _____	
New Construction of Bypass	
engineer drawn by checked by Layout Plan of Landscape design measures Scale 1:5000	
Drawn by	